

FINAL MAP

SHEET 4 OF 10

TRACT MAP NO. 36-159 SIERRA BUSINESS PARK

BEING A SUBDIVISION OF THE PROPERTY DESCRIBED IN O.R. 700/226, A
PORTION OF THE NE ¼ OF THE SE ¼ OF SEC 3, T 4 S, R 28 E, MDM,
COUNTY OF MONO, STATE OF CALIFORNIA

SECTION CORNER DESCRIPTIONS

- 1 Found 3 ¼" aluminum cap inscribed E 1/16
C—C
S3
1995
LS7002
in small rock mound in fence line. Accepted as
center 1/16 section corner of Section 3 per R1.
- 2 Found 3 ¼" aluminum cap inscribed LS4587
T4S R28E
1/4
S3|S2
1988
in small rock mound. Accepted as 1/4 section corner
of Section 3|2 per R1.
- 3 Found 3 ¼" aluminum cap inscribed SE 1/16
S3
1995
LS7002
in small rock mound in fence line. Accepted as
SE 1/16 section corner of Section 3 per R1.
- 4 Found 3 ¼" aluminum cap inscribed S 1/16
S3|S2
1995
LS7002
in small rock mound in fence line. Accepted as
S 1/16 section corner of Section 3|2 per R1.

LEGEND:



- CA Div of Highways 2"Ø Brass Cap inscribed as noted hereon in 1'x1' conc base with paddle mkr located 2' Wly from monument.
- ⬡ Found section corner as described hereon. Accepted per RSMB 3/38.
- Set copperweld monument inscribed LS5149 in centerline of road.
- ⬢ Set 2"Ø brass cap inscribed LS5149 in 12"Øx24" concrete base.
- Set 1 ½"Ø aluminum cap inscribed LS5149 on a 5/8"x24" rebar
- R1 Based on record information per RSMB 3/38.
- R2 Based on Cal Trans record per CT R/W Map 09-MNO-395, rev 11/95, PM 23.0.
- R3 SCE Easement per Doc#2004006841.
- m Based on field measurements.

DATA REFERENCES:

SHEET 2 OF 10: BASIS OF BEARINGS

SHEET 7 OF 10: LINE TABLE
CURVE TABLE

SHEET 8 OF 10: EASEMENT REFERENCES

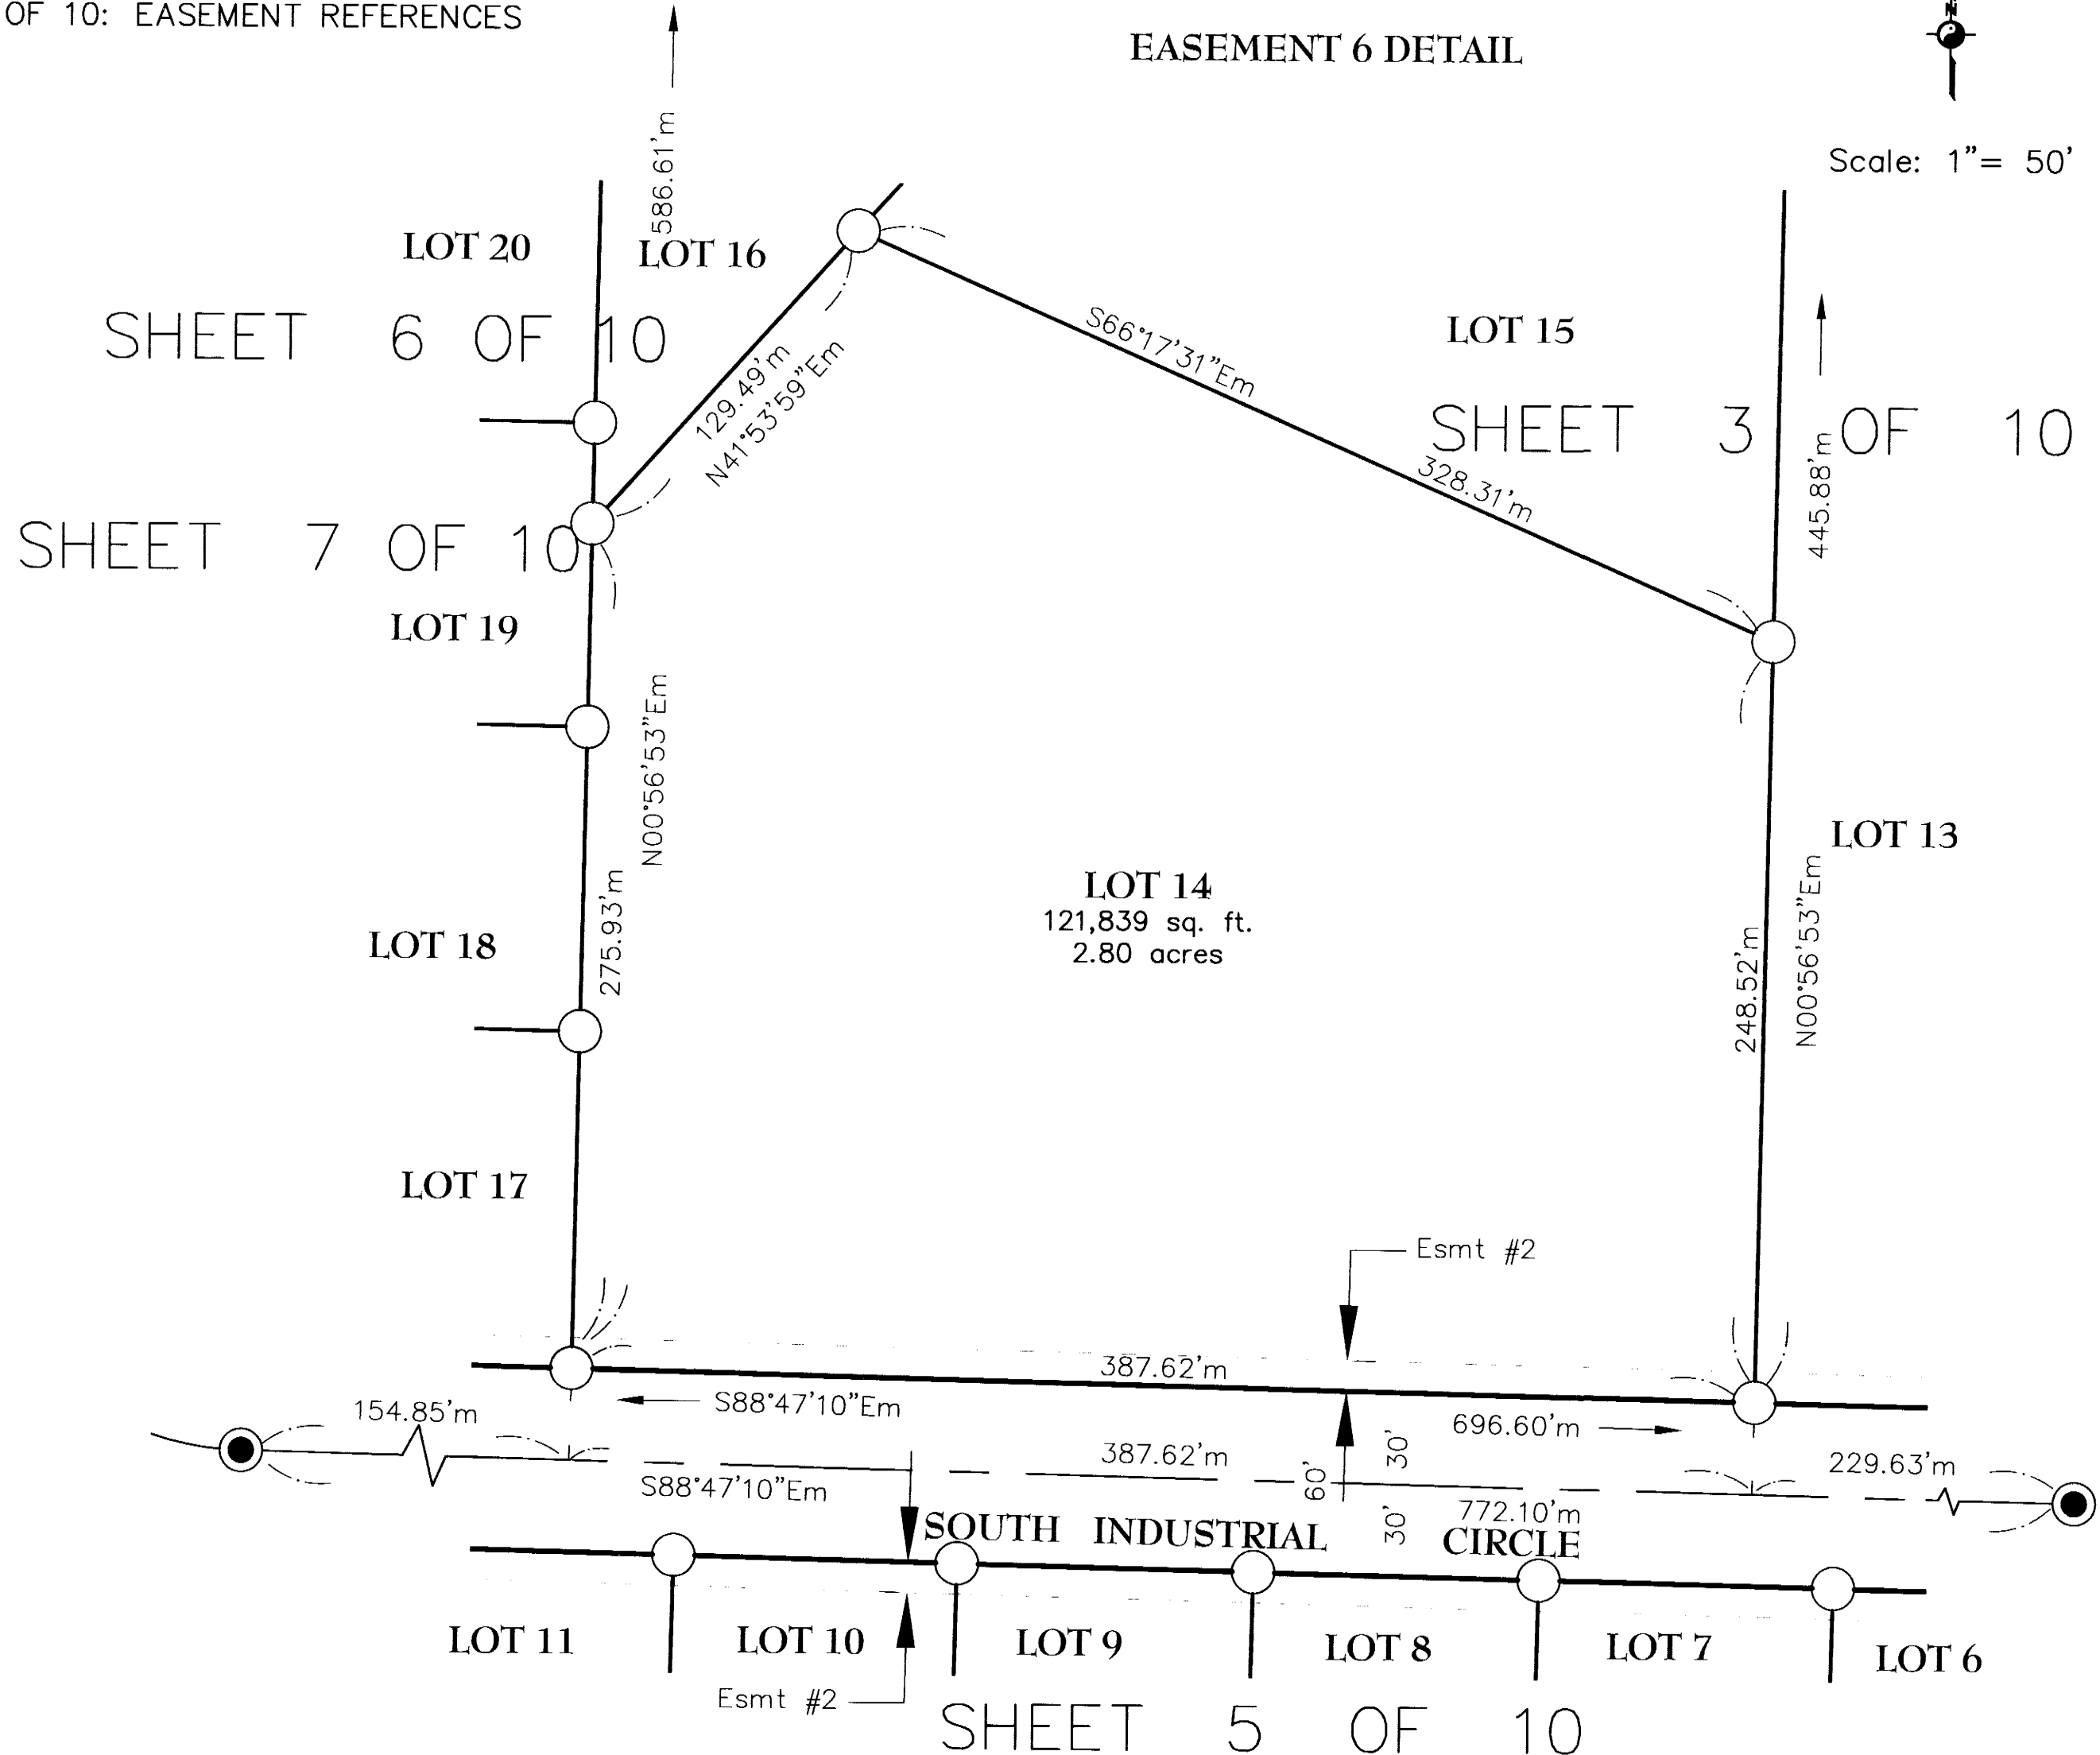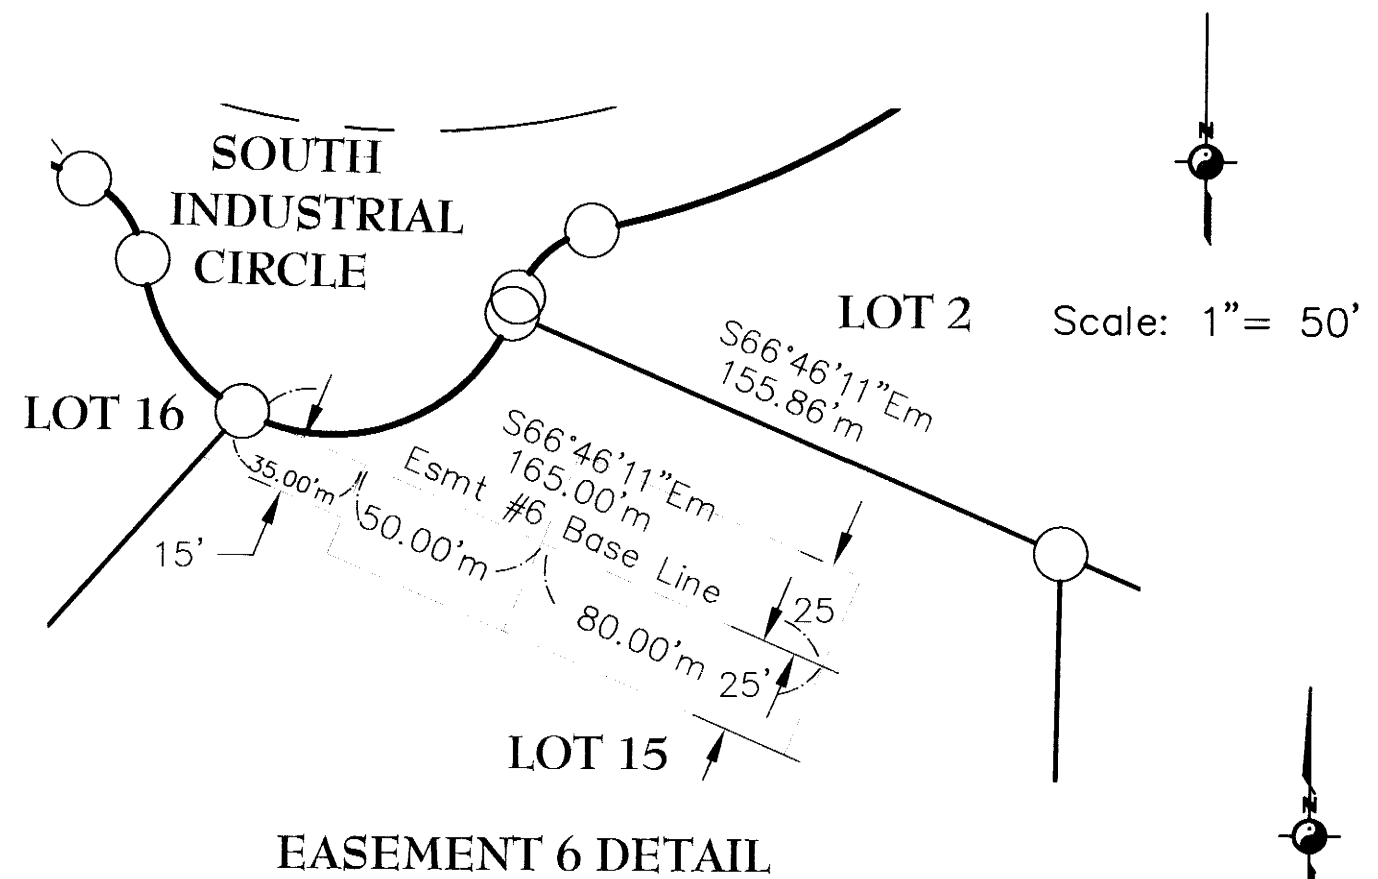

TM Book 10 Page 79c